


NURSE


30' SINGLE

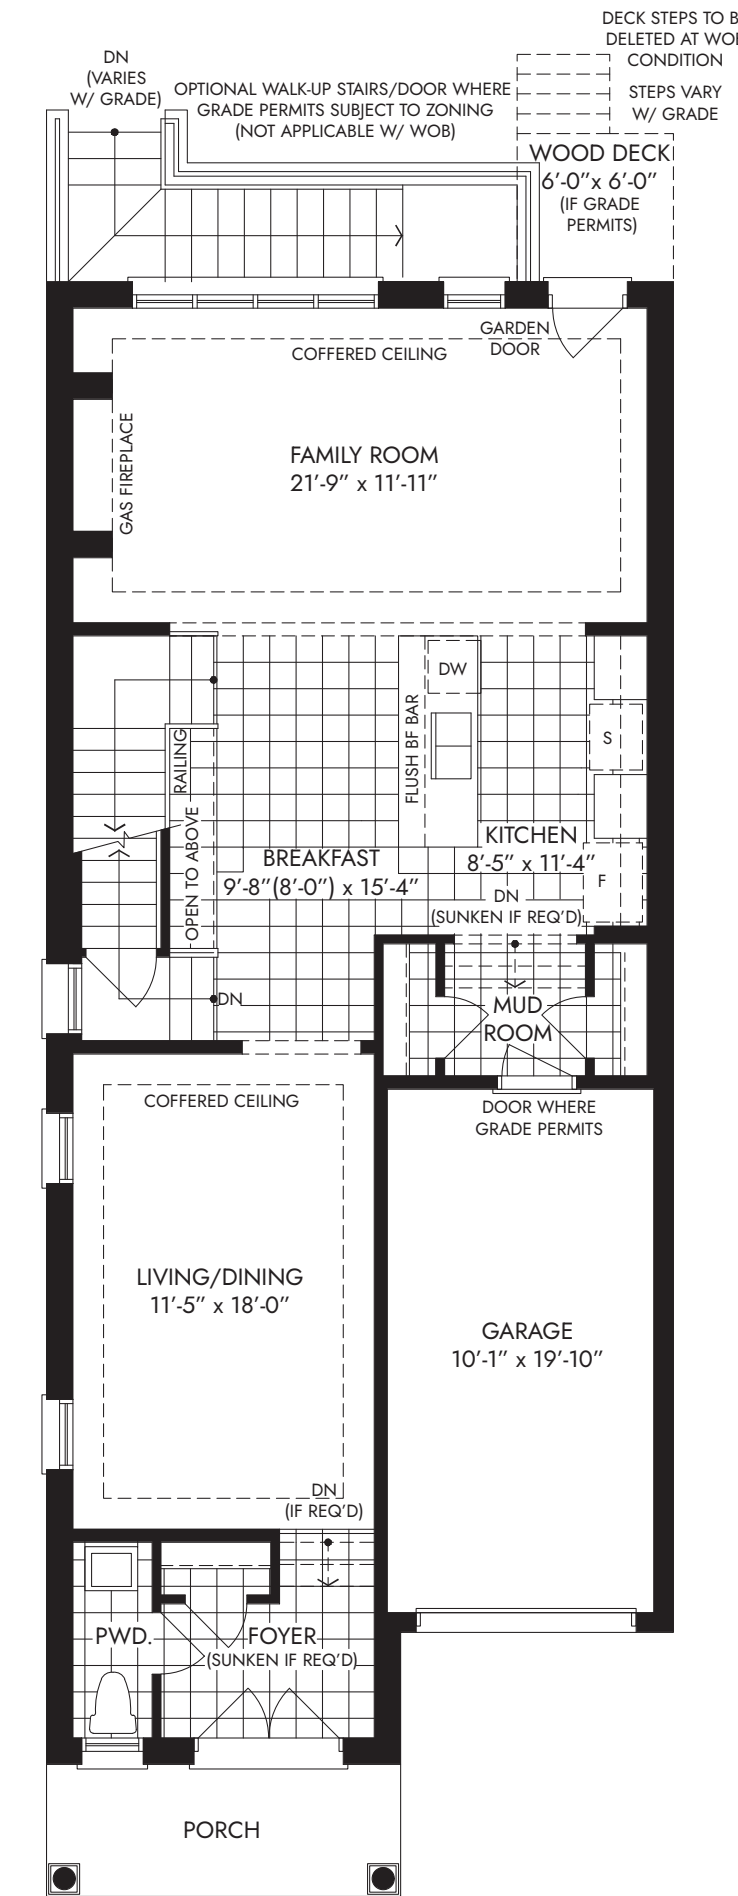

GROUND FLOOR
(ELEV. A)




OPT. FINISHED
BASEMENT

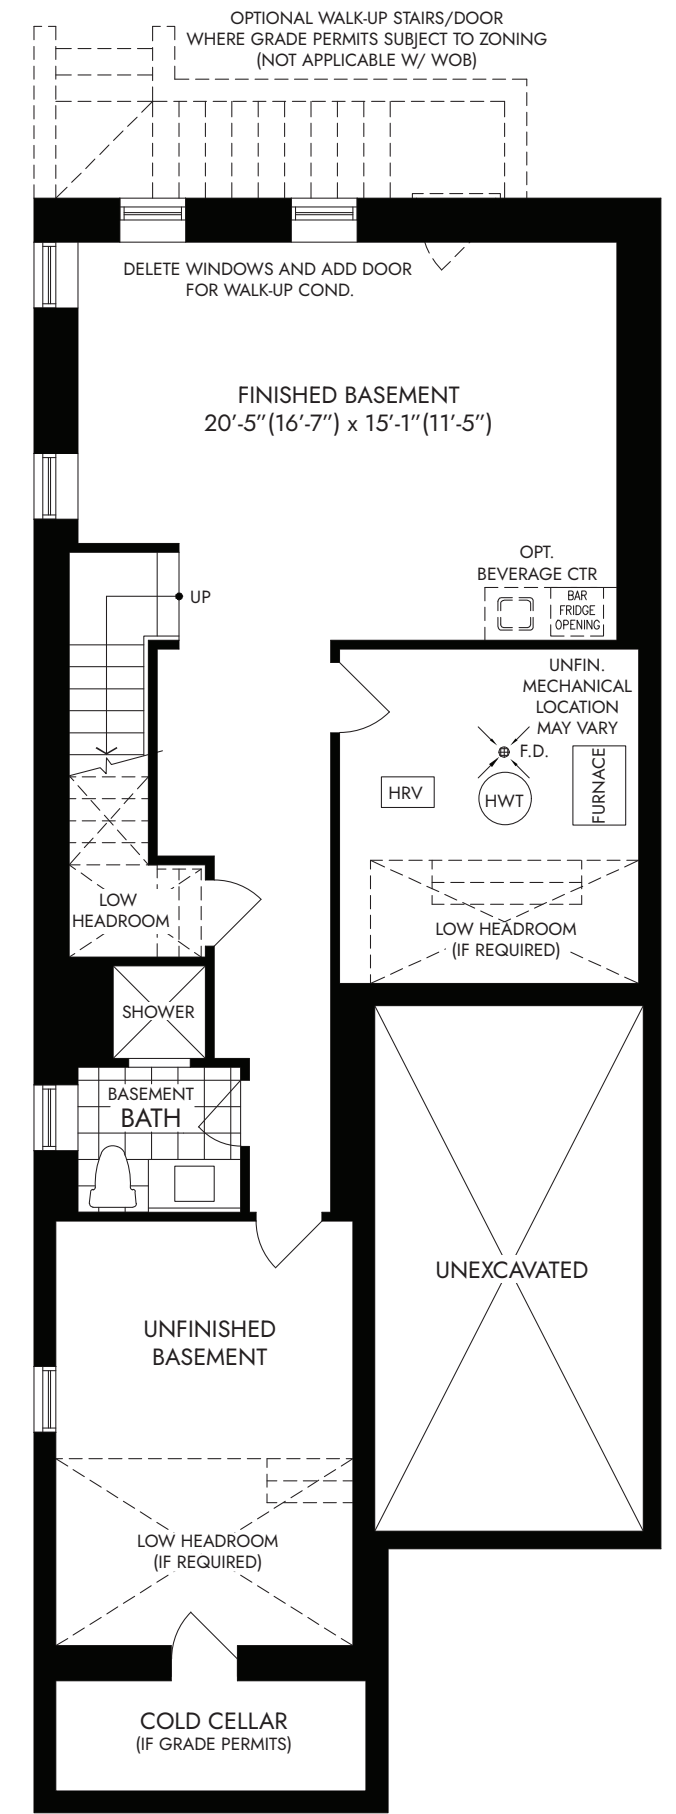


ELEVATION A | 2,328 SQ.FT.



SECOND FLOOR
(ELEV. A) - 3 BED

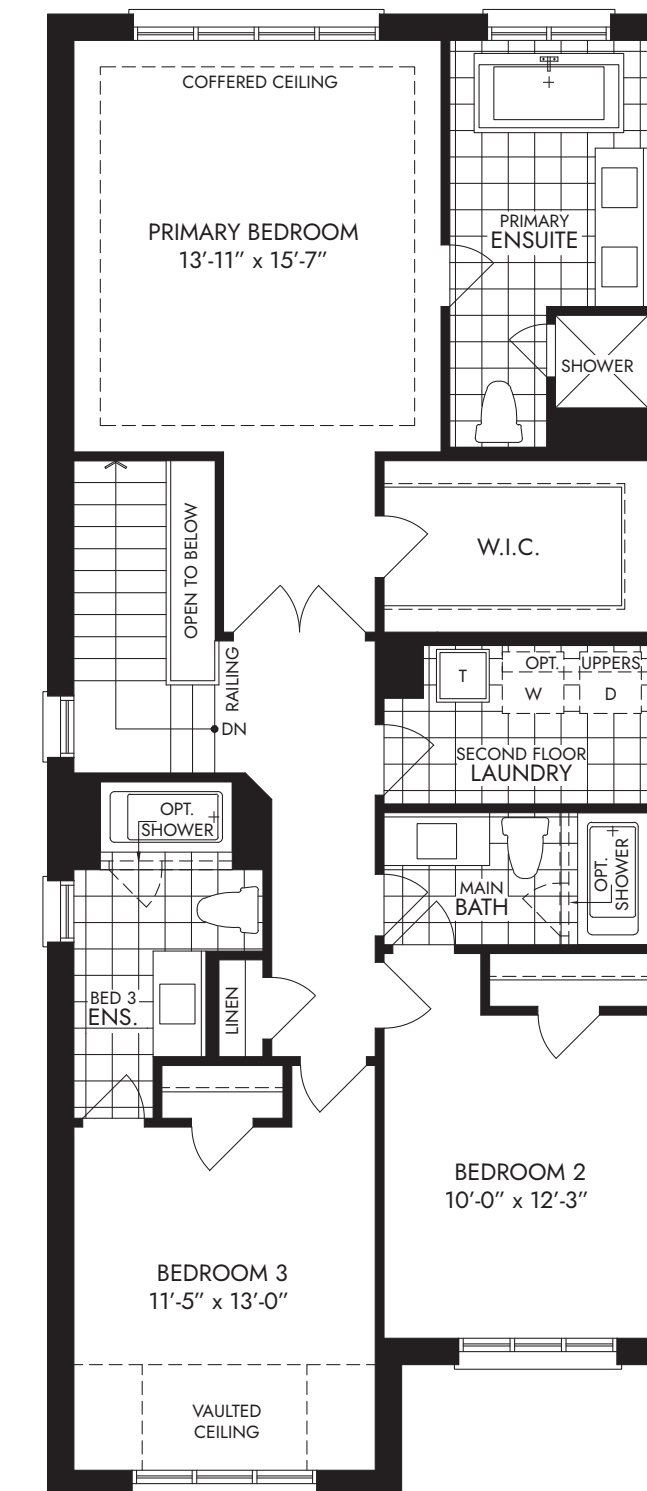

SECOND FLOOR
(ELEV. A) - 4 BED

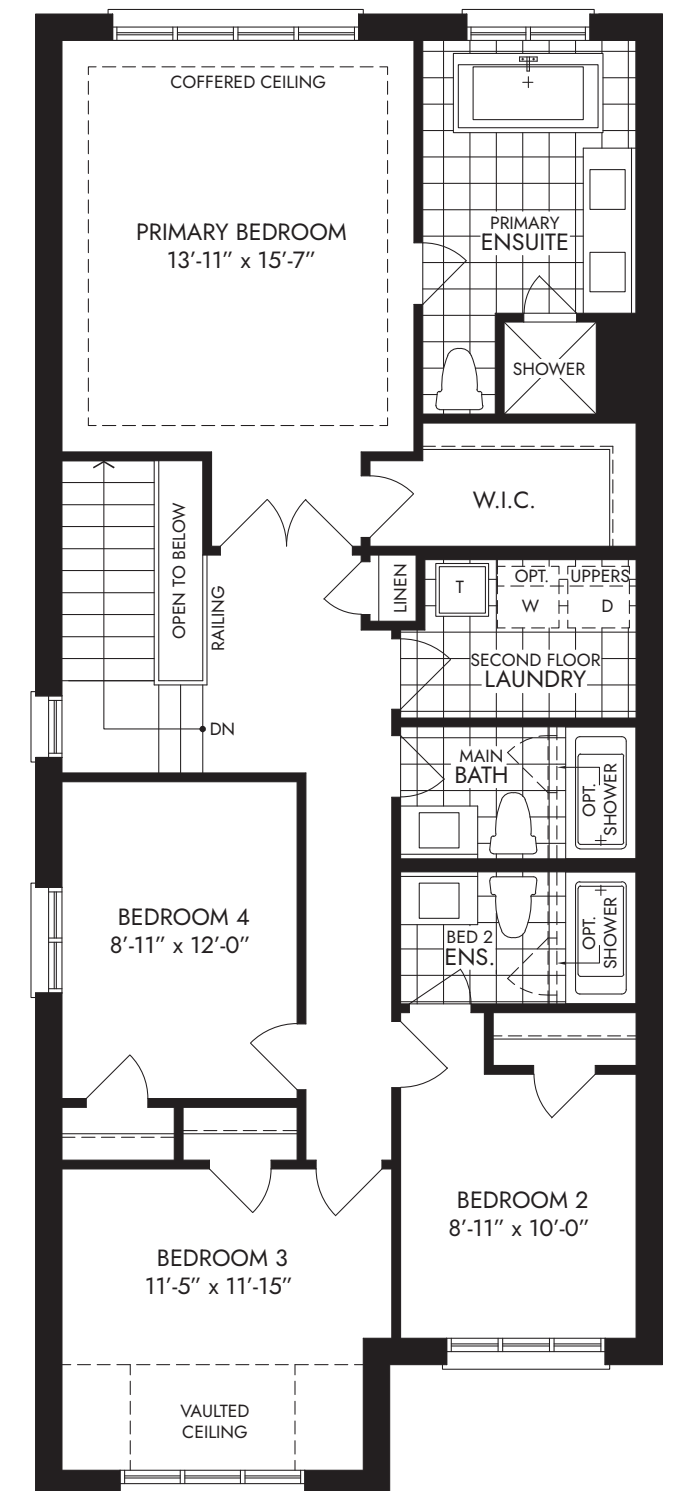

ELEVATION B | 2,337 SQ.FT.



ELEVATION C | 2,328 SQ.FT.

